

1 BASEMENT PLAN

6232 S.F.

NOTE: VERIFY ALL DIMENSIONS IN THE FIELD

Project No.	4030
Date	23-SEP-06
Scale	3/16" = 1'-0"
Sheet No.	A1
Project Name	Basement Plan
Client	KIBJ
Architect	KIBJ
Designer	KIBJ
Checker	
Approver	
Revised/Date	
Drawn	




109 WEST COLUMBUS AVENUE BELLEFONTAINE, OHIO 43311
 PH: 937.599.2323 FX: 937.599.4746 www.beasleyarchitecture.com

EXISTING CONDITIONS
 OF THE
CANBY BUILDING

144 SOUTH MAIN STREET BELLEFONTAINE, OHIO 43311

THIRD FLOOR PLAN
 5901 S.F.

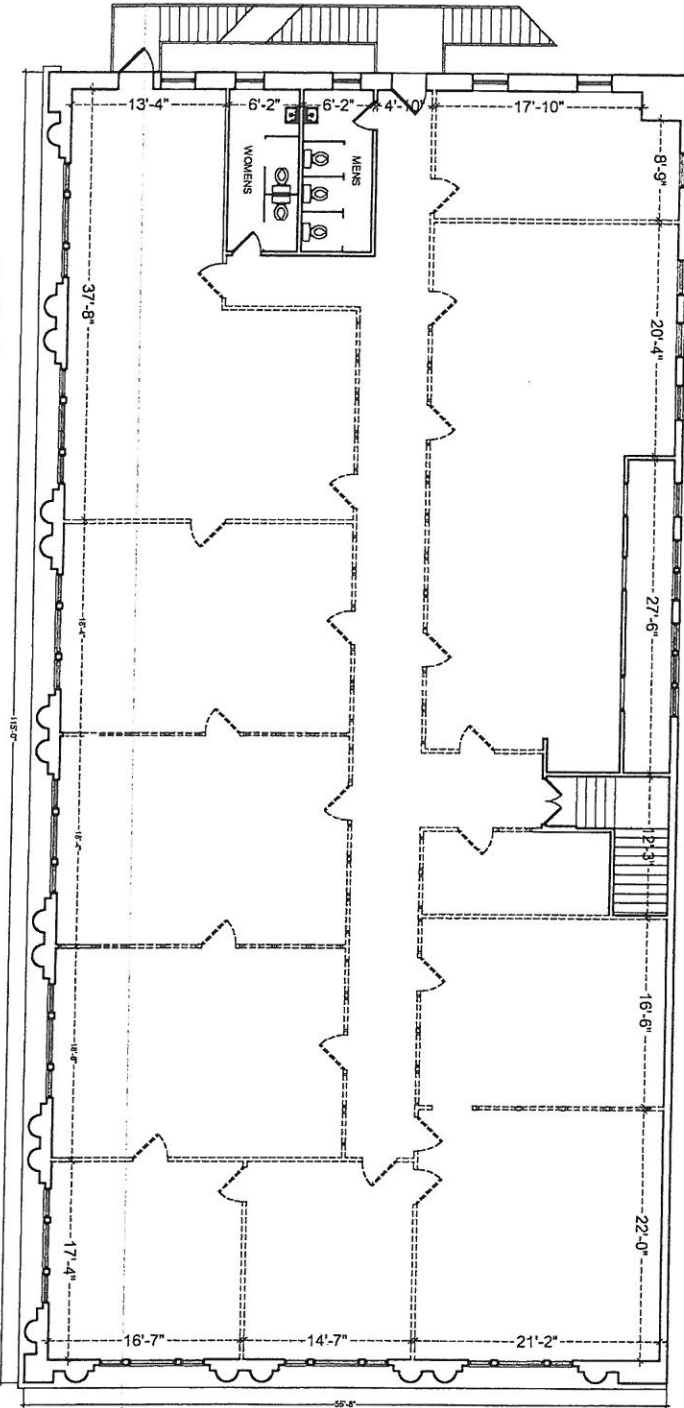


NOTE: VERIFY ALL DIMENSIONS IN THE FIELD

Project No.	4030
Date	23 June 04
Scale	3/16" = 1'-0"
Project Name	Third Floor Plan & Notes
Drawn By	JBJ
Checked By	KBJ
Project No.	
Date	
Drawn By	
Checked By	
Project No.	
Date	
Drawn By	
Checked By	


Beasley
 ARCHITECTURE & DESIGN

109 WEST COLUMBUS AVENUE BELLEFONTAINE, OHIO 43311
 PH: 937.599.2323 FX: 937.599.4746 www.beasleyarchitecture.com

EXISTING CONDITIONS
 OF THE
CANBY BUILDING
 144 SOUTH MAIN STREET BELLEFONTAINE, OHIO 43311

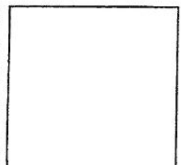

MEZZANINE PLAN
 2123 S.F.

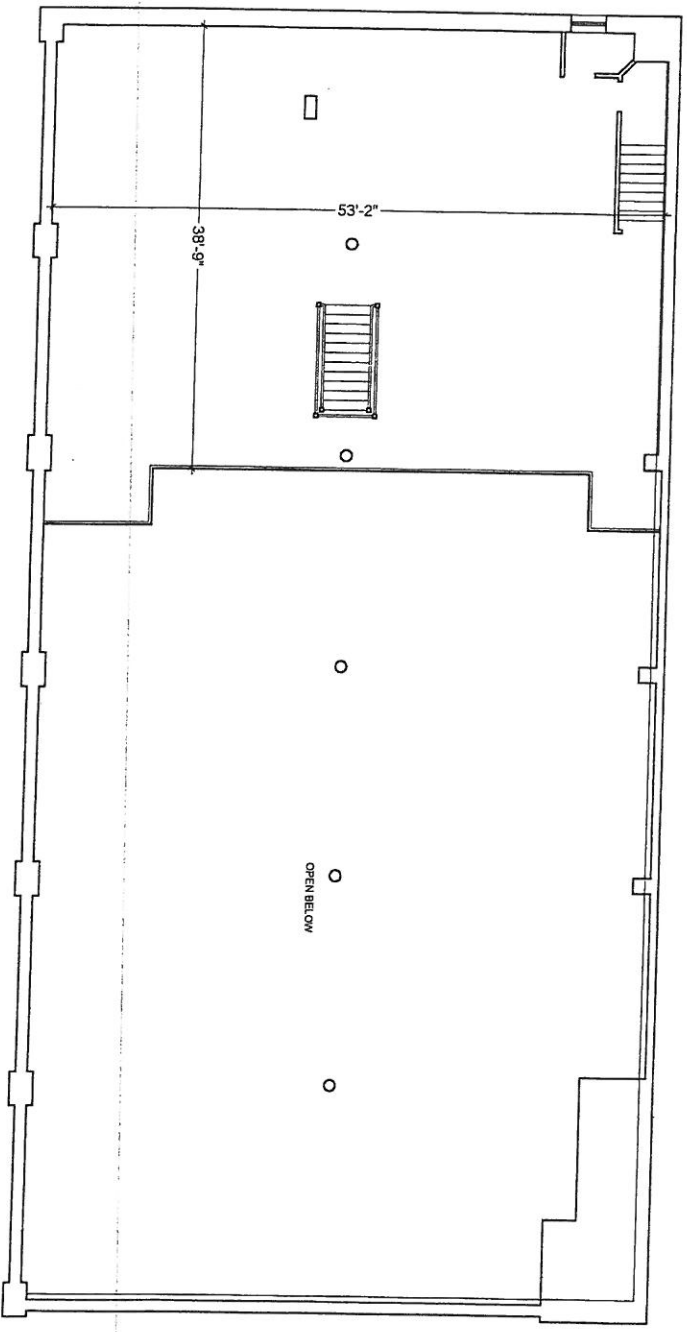


NOTE: VERIFY ALL DIMENSIONS IN THE FIELD

Project No.	4000
Date	23/June/04
Scale	3/16" = 1'-0"
Sheet No.	A3
Project Name	Mezzanine Plan & Notes
Drawn By	JHL
Checked By	KHL


Beasley
 ARCHITECTURE & DESIGN

109 WEST COLUMBUS AVENUE BELLEFONTAINE, OHIO 43311
 PH: 937.599.2323 FX: 937.599.4746 www.beasleyarchitecture.com

EXISTING CONDITIONS
 OF THE
CANBY BUILDING
 144 SOUTH MAIN STREET BELLEFONTAINE, OHIO 43311

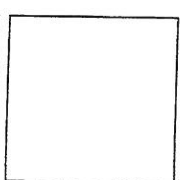

① FIRST FLOOR PLAN
 5573 S.F.

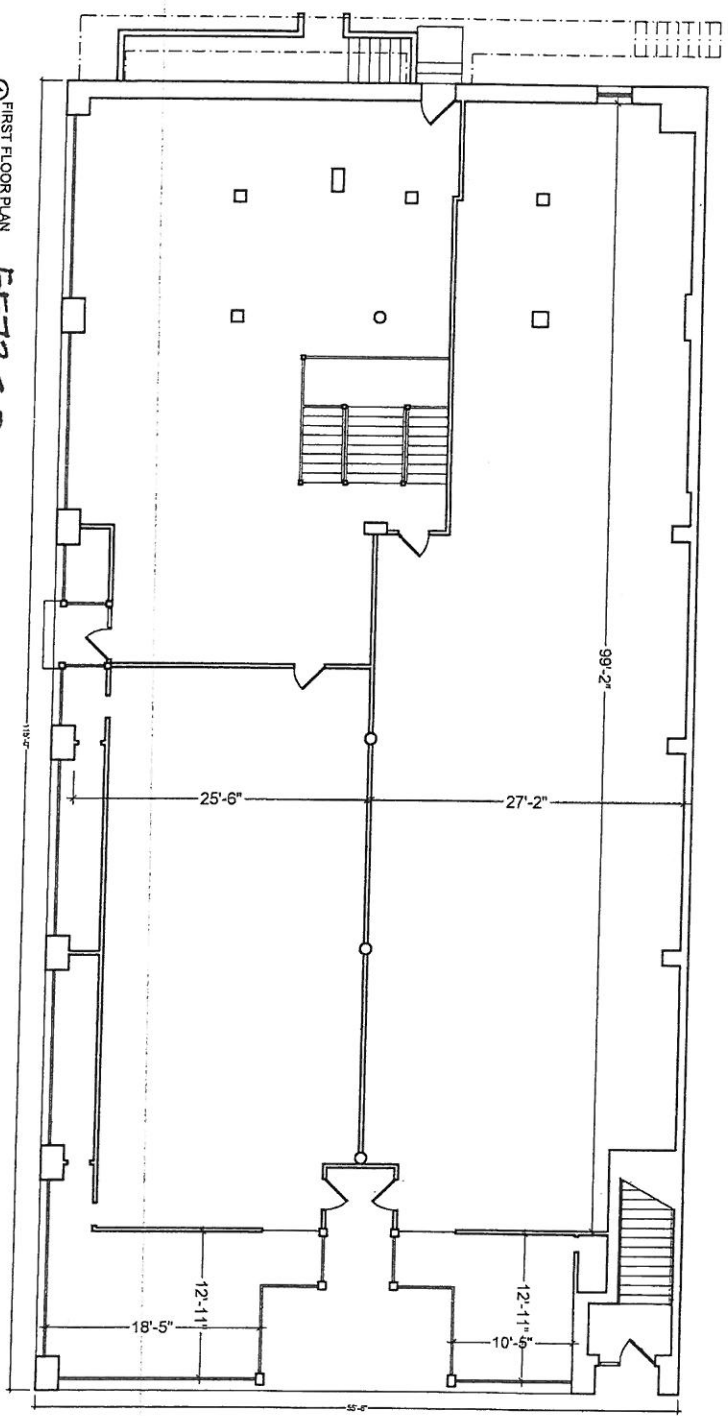

NOTE: VERIFY ALL DIMENSIONS IN THE FIELD

Project No.	4030
Date	23 June 04
Scale	3/16" = 1'-0"
Sheet No.	A2


No.	Description	Date
1	Revised	
2		
3		
4		

First Floor Plan & Notes
 KRB
 KRB

Beasley
 ARCHITECTURE & DESIGN


109 WEST COLUMBUS AVENUE BELLEFONTAINE, OHIO 43311
 PH: 937.599.2323 FX: 937.599.4746 www.beasleyarchitecture.com

EXISTING CONDITIONS
 OF THE
CANBY BUILDING
 144 SOUTH MAIN STREET BELLEFONTAINE, OHIO 43311

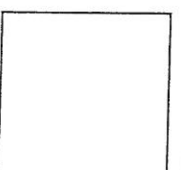

① SECOND FLOOR PLAN
SCALE: 1/8" = 1'-0"

5901 S.F.

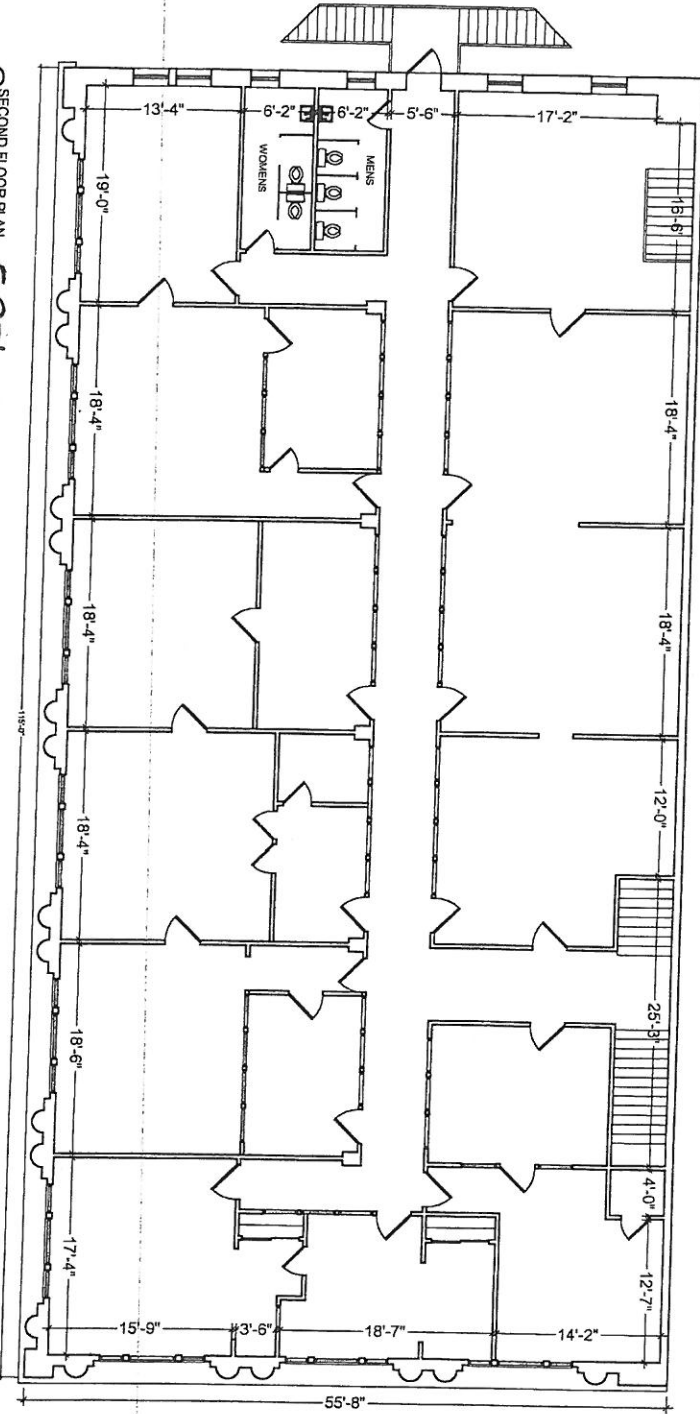

NOTE: VERIFY ALL DIMENSIONS IN THE FIELD

Project No.	4009
Date	23-June-04
Scale	3/16" = 1'-0"
Sheet No.	A4
Revision	
No.	1
Description	
Date	
Author	JIB
Checker	KKB

Beasley
 ARCHITECTURE & DESIGN

109 WEST COLUMBUS AVENUE BELLEFONTAINE, OHIO 43311
 PH: 937.599.2323 FX: 937.599.4746 www.beasleyarchitecture.com

EXISTING CONDITIONS
 OF THE
CANBY BUILDING
 144 SOUTH MAIN STREET BELLEFONTAINE, OHIO 43311

