

**REVIVAL
DESIGN
STUDIO**

224 SOUTH MAIN STREET
CELINA, OHIO 45822
PH. 419.586.9004
WWW.RDSTUDIOINC.COM

HISTORIC POST OFFICE

CORNER OF WEST CHILLICOTHE + SOUTH DETROIT
BELLEFONTAINE, OHIO 43311

REVISIONS	
PROJECT NO.	1828
DRAWN BY	CJL
DATE	01.11.2019
SHEET NO.	A1.0

BASEMENT PLAN

1 BASEMENT PLAN
SCALE: 1/8" = 1'-0"



**REVIVAL
DESIGN
STUDIO**

224 SOUTH MAIN STREET
CELINA, OHIO 45822
PH. 419.586.9004
WWW.RDSTUDIOINC.COM

HISTORIC POST OFFICE


CORNER OF WEST CHILLICOTHE + SOUTH DETROIT
BELLEFONTAINE, OHIO 43311

REVISIONS

PROJECT NO. 1828
DRAWN BY CJL
DATE 01.11.2019
SHEET NO.

A1.1

FIRST FLOOR PLAN

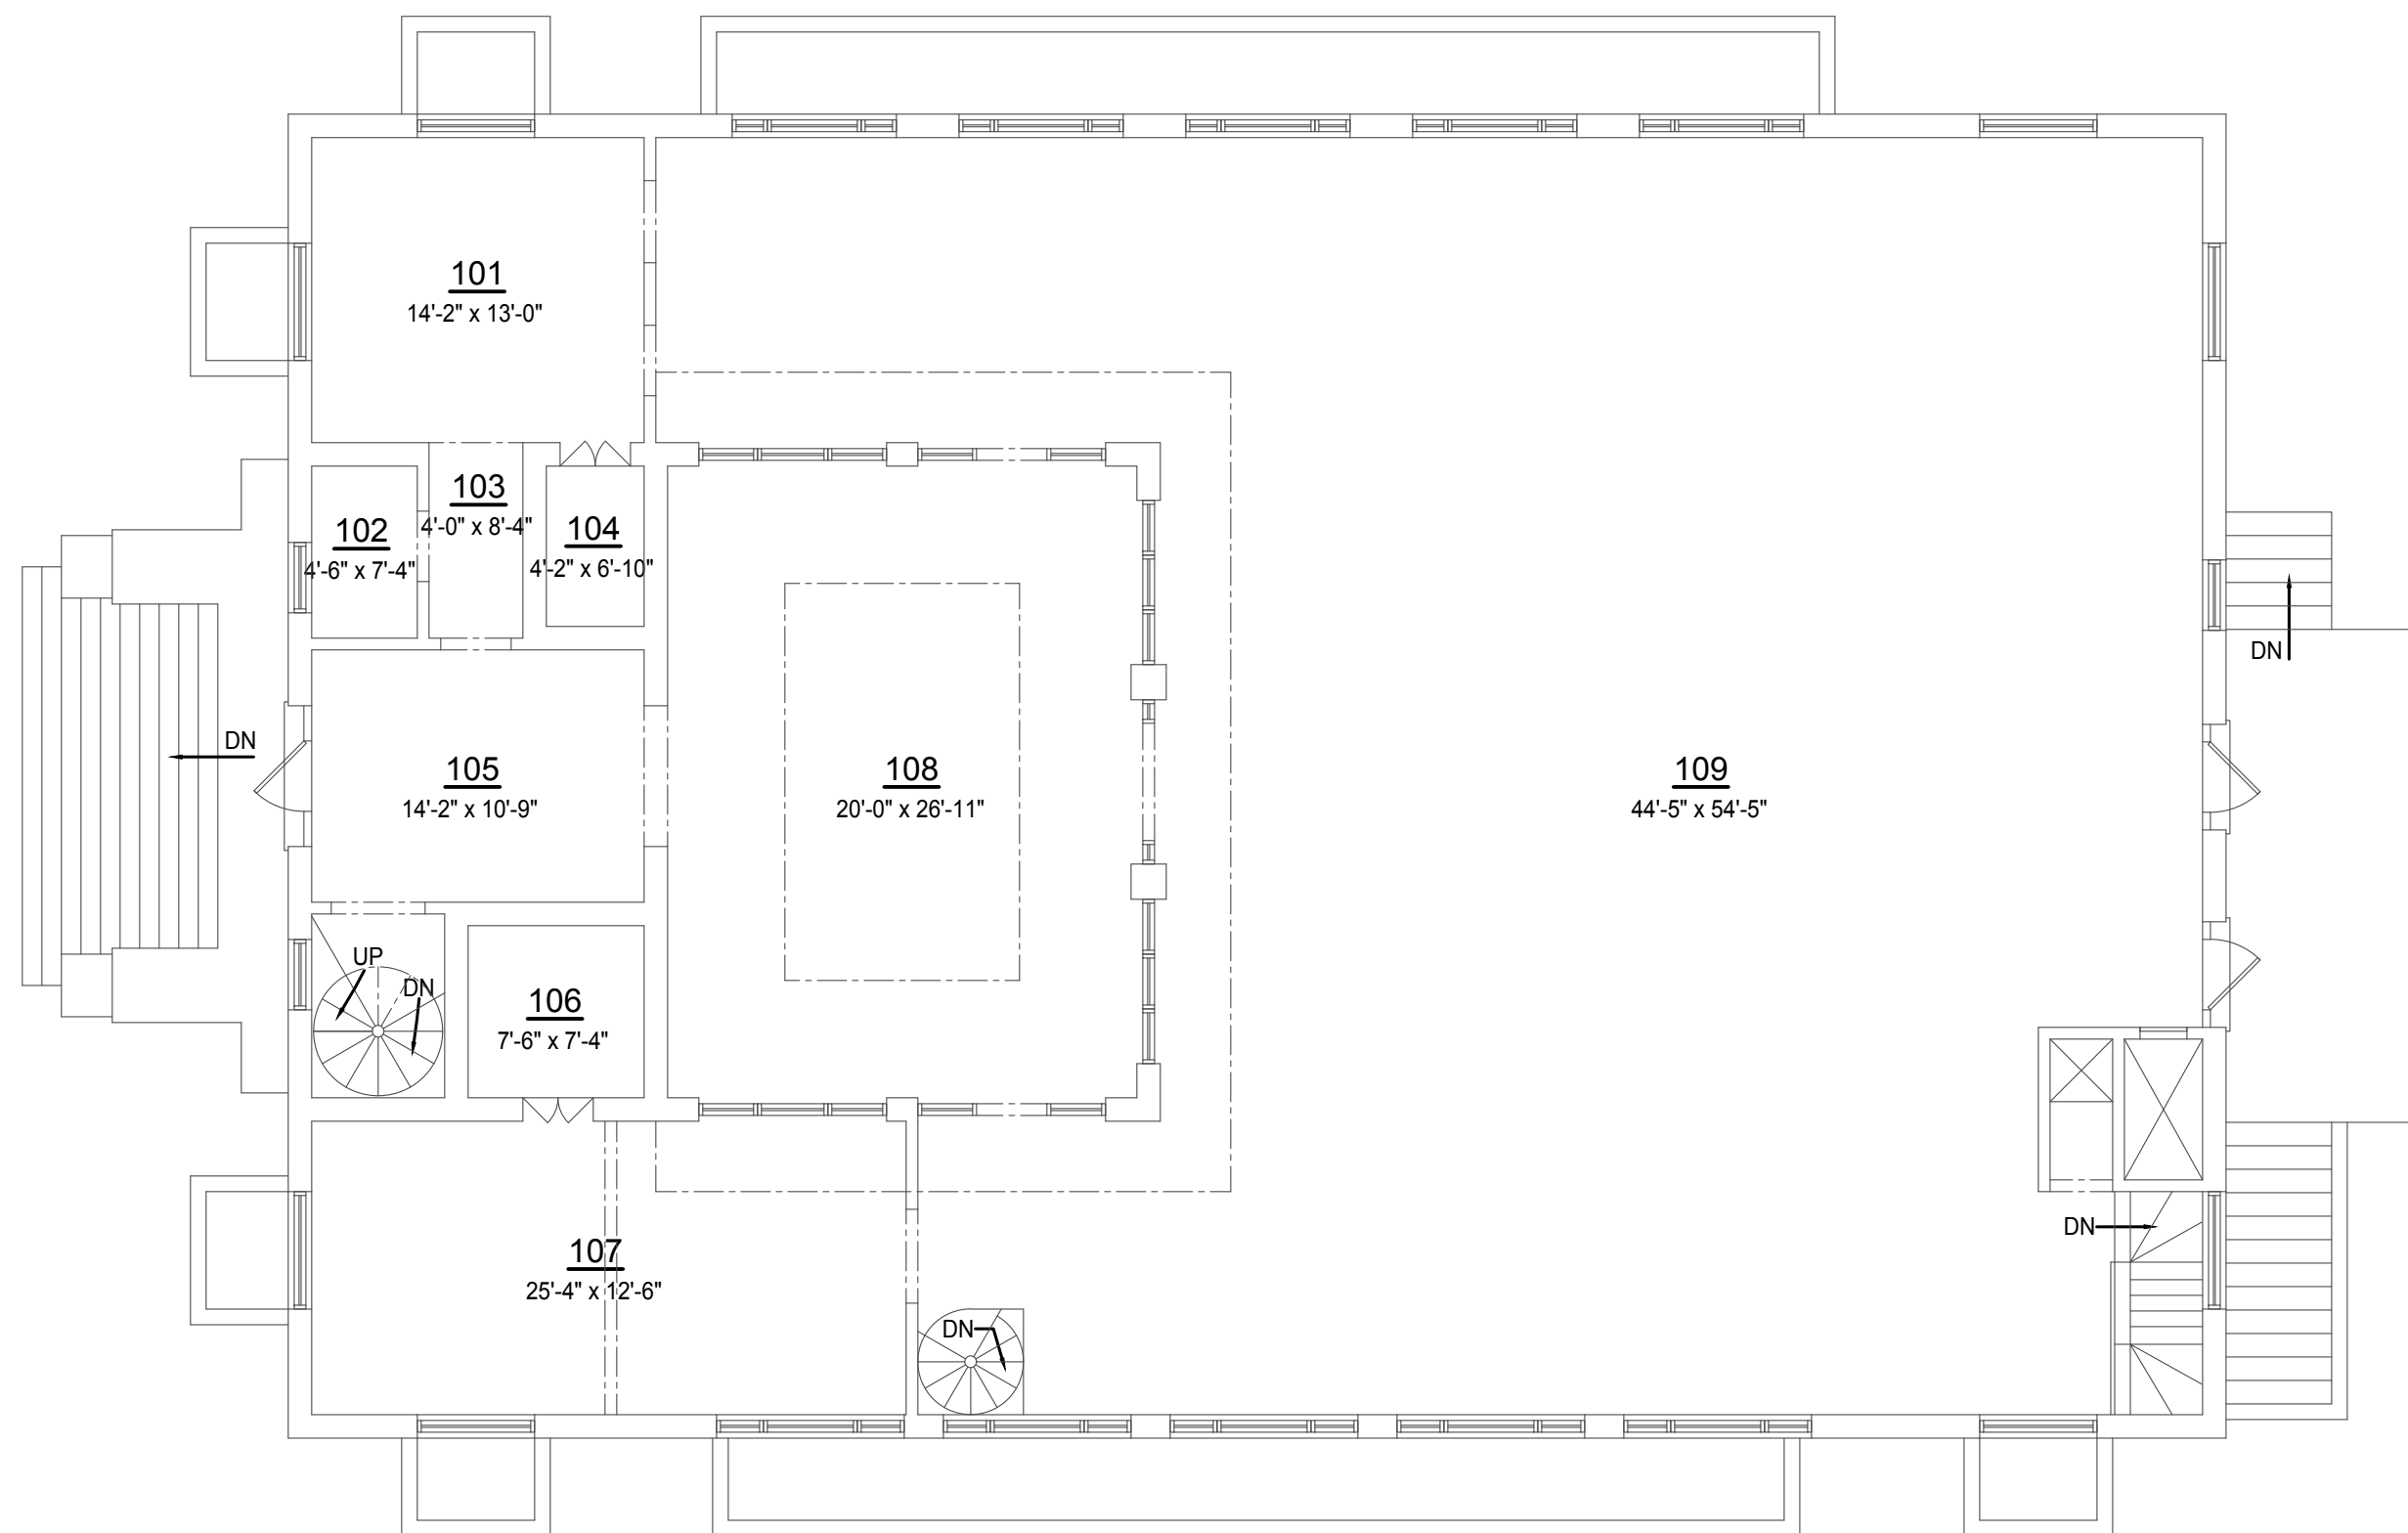

1 FIRST FLOOR PLAN
SCALE: 1/8" = 1'-0"